




1 WALL SECTION  
A-B

SCALE: 1"=1'-0"

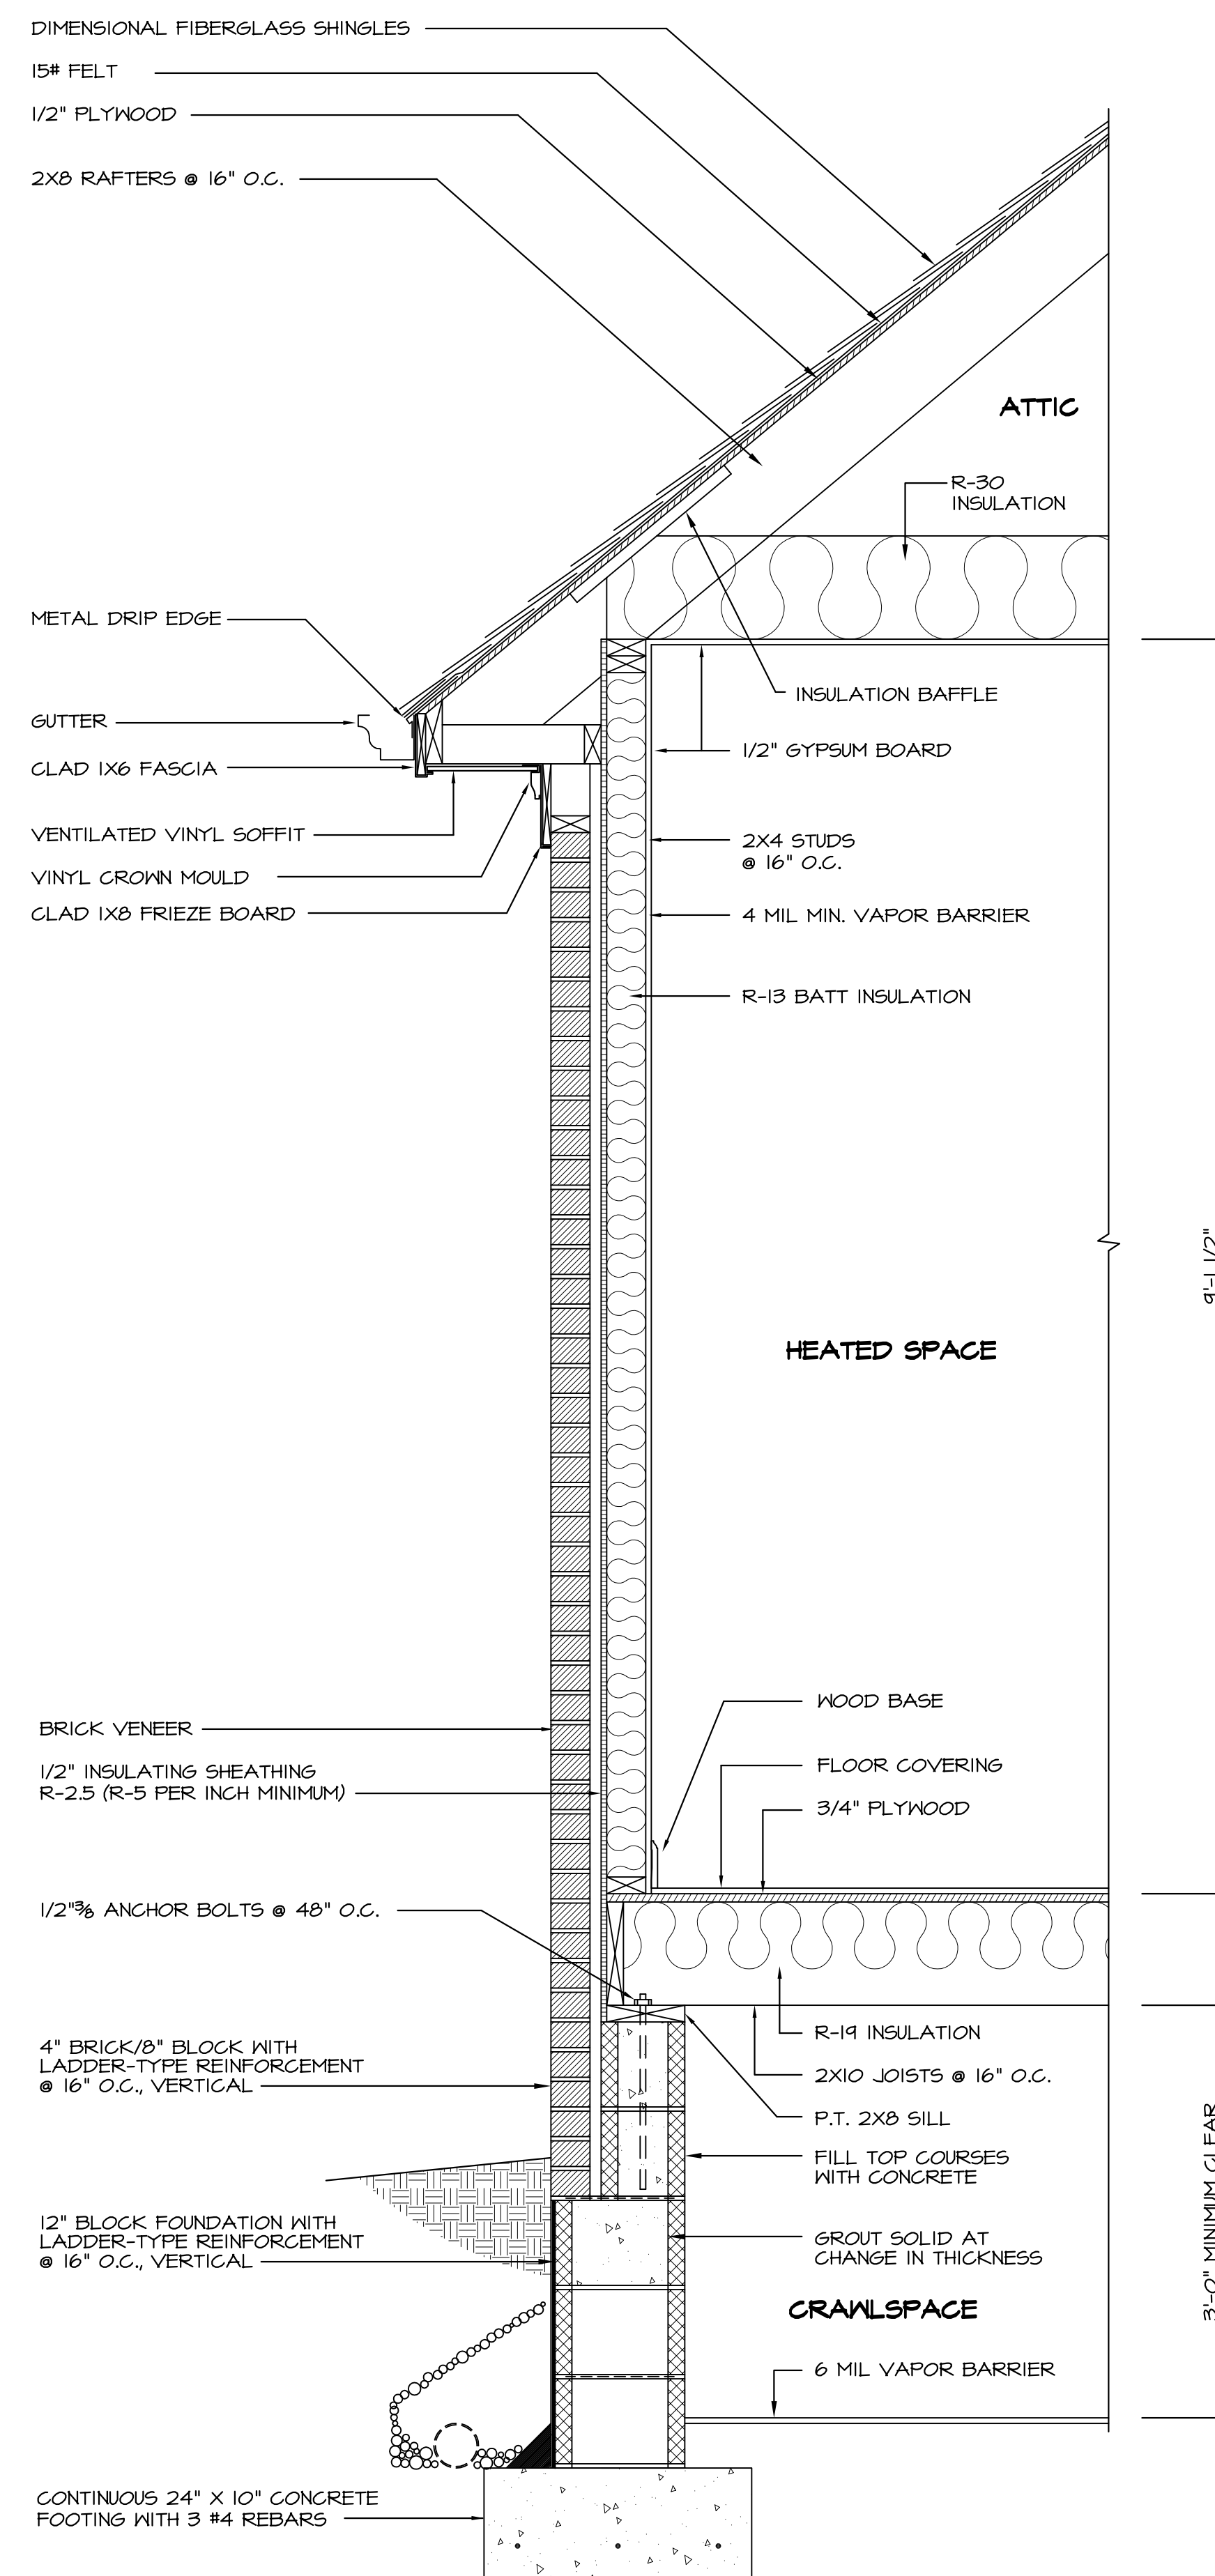

2 WALL SECTION  
A-B

SCALE: 1"=1'-0"

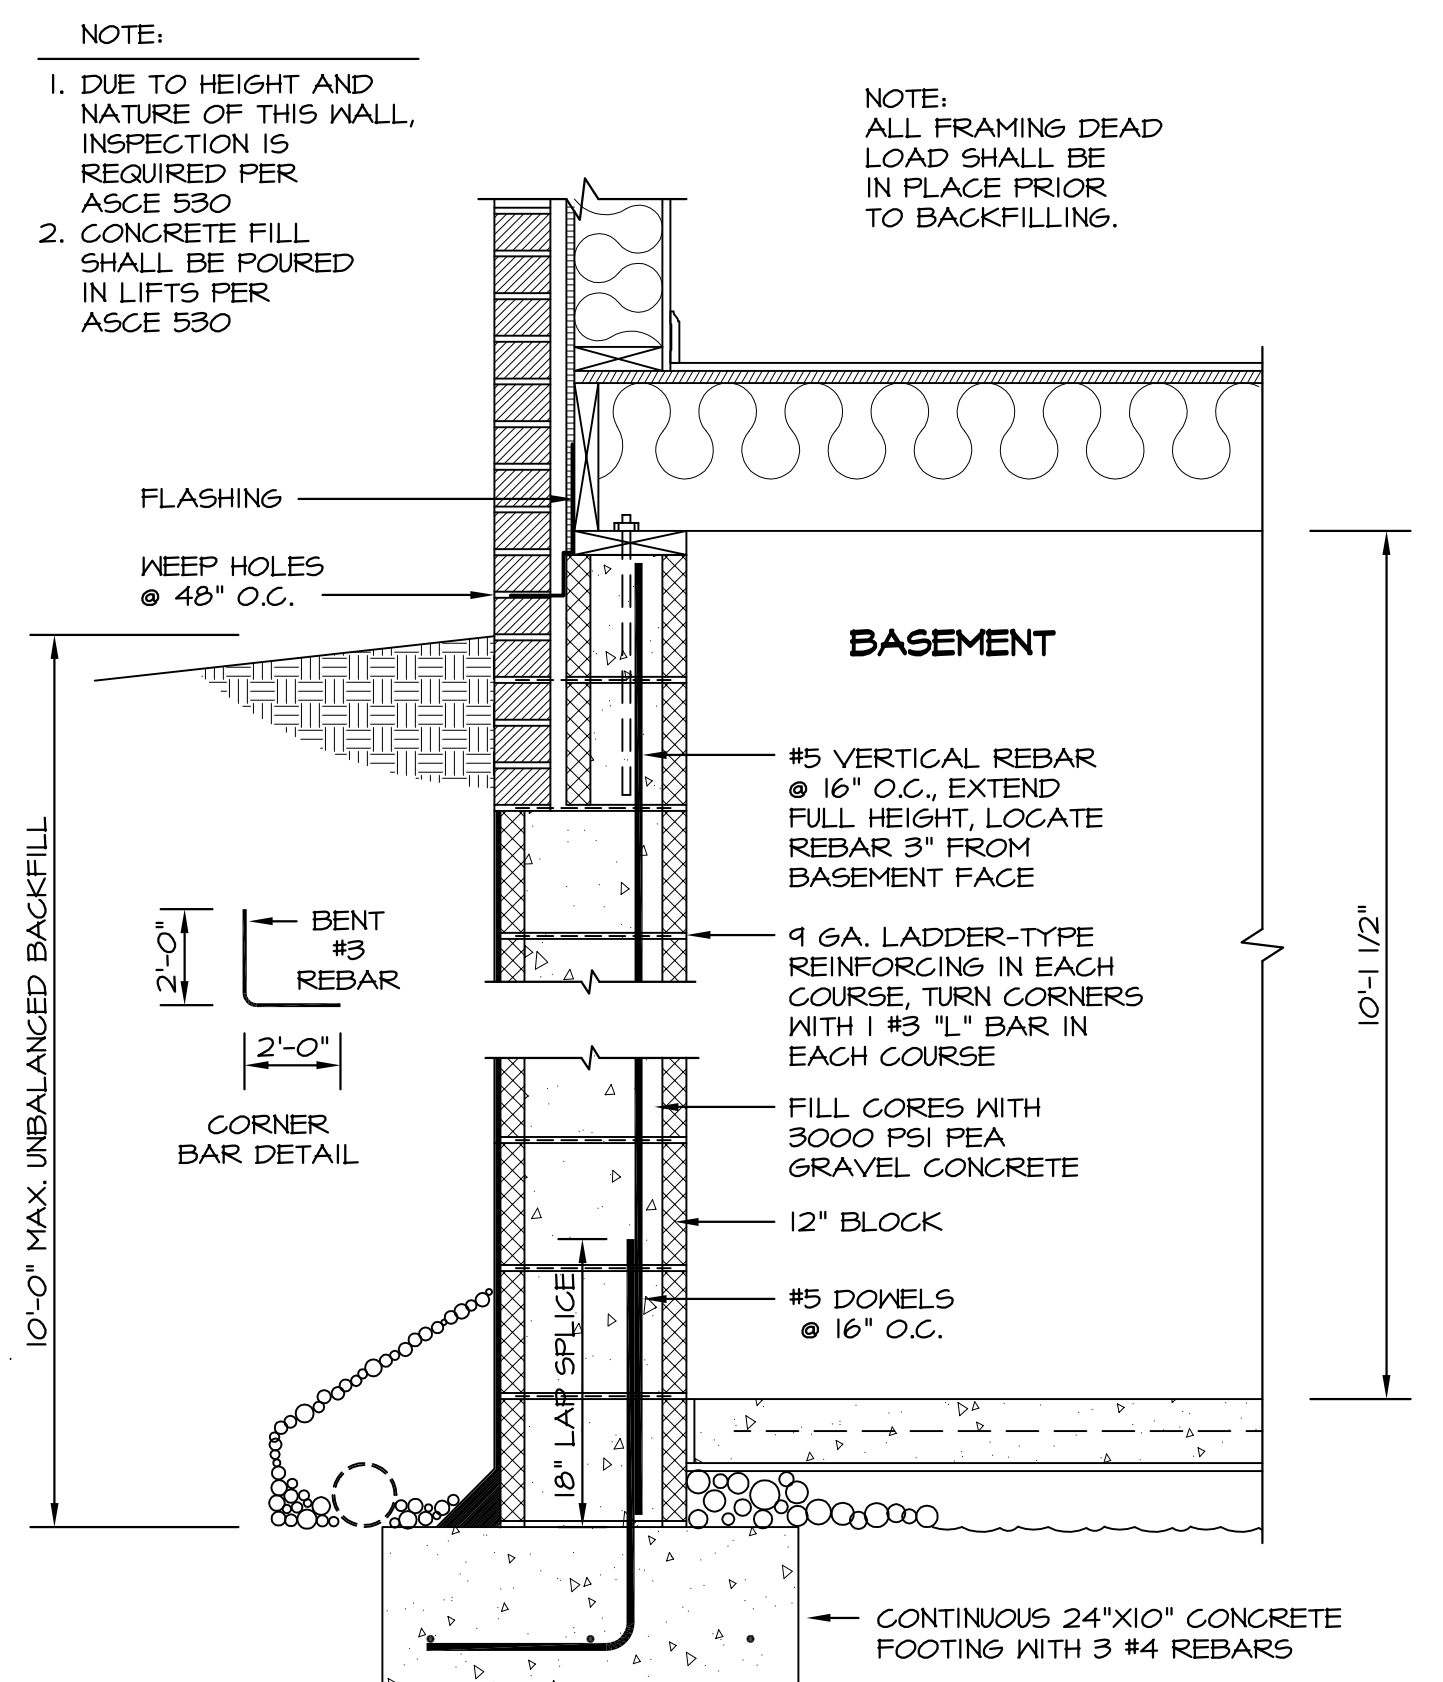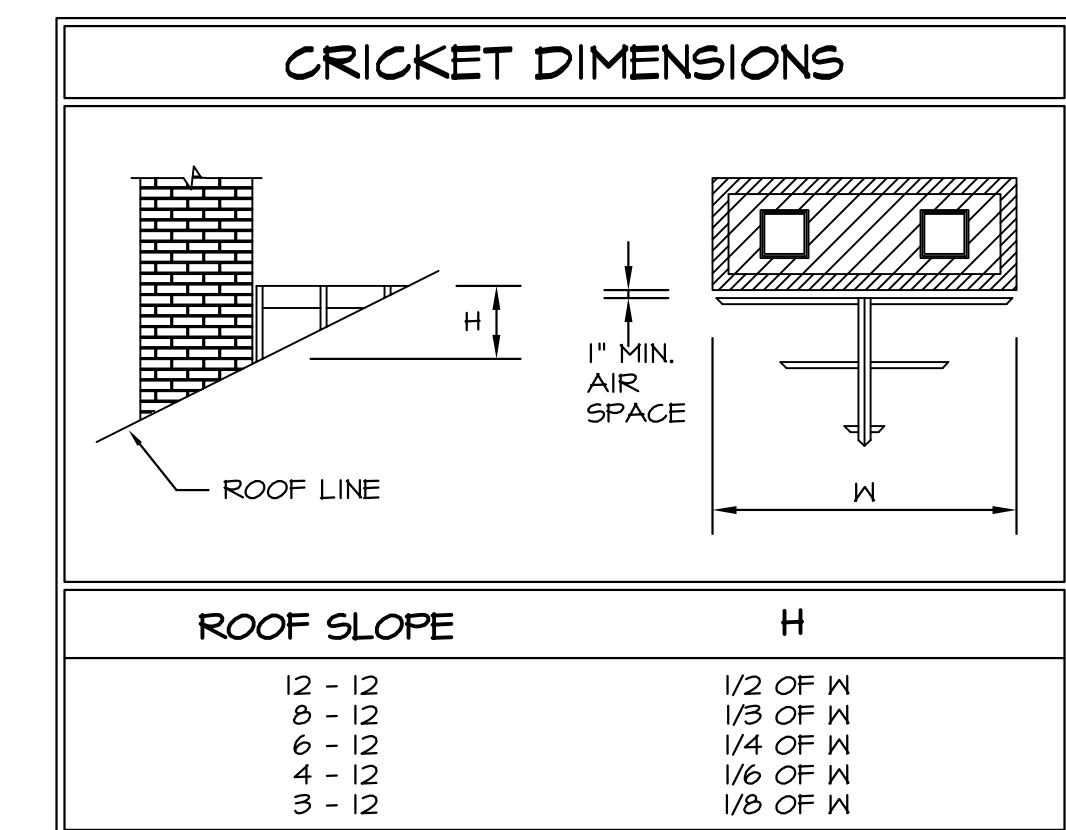

3 DETAIL  
A-B BASEMENT WALL REINFORCEMENT

SCALE: 1"=1'-0"