

INDEX TO DRAWINGS

S SITE PLANS / LANDSCAPING

S-1 SITE PLAN

A ARCHITECTURAL

A-1 BASEMENT/FOUNDATION PLAN

A-2 FIRST FLOOR PLAN

A-3 ATTIC FLOOR PLAN

A-4 ROOF PLAN

A-5 FRONT AND REAR ELEVATIONS

A-6 LEFT AND RIGHT SIDE ELEVATIONS

A-7 MATERIALS AND FINISH SCHEDULE

A-8 SECTIONS AND DETAILS

E ELECTRICAL

E-1 BASEMENT PLAN - ELECTRICAL

E-2 FIRST FLOOR PLAN - ELECTRICAL


E-3 ATTIC FLOOR PLAN - ELECTRICAL

OWNERSHIP AND USE OF DRAWINGS


THE COMPLETE PROJECT, DESIGN CONCEPTS, PLANS, DRAWINGS AND DETAILS HEREIN CONTAINED ARE THE ORIGINAL WORK PRODUCT OF THE DESIGNER OF RECORD AND HAVE BEEN PREPARED TO THE SPECIFICATIONS AND/OR LIMITATIONS OF THE ORIGINAL CLIENT AGREEMENT. THE COMPLETE PROJECT, DESIGN CONCEPTS, PLANS, DRAWINGS AND DETAILS ARE THE EXCLUSIVE PROPERTY OF, AND ARE WHOLLY OWNED BY THE DESIGNER, AND/OR ASSIGNEES. USE OF THE WORK PRODUCT HEREIN CONTAINED IS LIMITED TO THE REGISTERED CLIENT SPECIFIED ON EACH DRAWING SHEET, FOR THE CONSTRUCTION OF A SINGLE BUILDING. USE, REUSE, REPRODUCTION OR DISCLOSURE OF ANY PORTION OF THE COMPLETE PROJECT, DESIGN CONCEPT, IDEAS, PLANS, DRAWINGS AND/OR DETAILS CONTAINED ON OR WITHIN THESE PLANS BY ANY MEANS WITHOUT THE WRITTEN PERMISSION OF THE DESIGNER OF RECORD AND/OR ASSIGNEE IS PROHIBITED. NO RESPONSIBILITY IS ASSUMED FOR ANY PLAN NOT DESIGNED FOR A SPECIFIC CLIENT OR CONSTRUCTION SITE. PLOTS, PRINTS AND AUTHORIZED COPIES OF THESE PLANS BEAR THE SEAL AND SIGNATURE OF THE DESIGNER OF RECORD. PLOTS, PRINTS OR COPIES NOT BEARING THE SEAL AND SIGNATURE OF THE DESIGNER OF RECORD ARE PRELIMINARY ISSUES OR CONCEPTUAL DRAWINGS AND ARE NOT FOR CONSTRUCTION.

WRITTEN DIMENSIONS SHALL TAKE PRECEDENCE OVER SCALED DIMENSIONS. DO NOT SCALE DRAWINGS! APPLICABLE BUILDING CODES, ORDINANCES AND REGULATIONS SHALL GOVERN, PROVIDED SAME IS MORE STRINGENT THAN THE PROVISIONS INDICATED WITH THE SPECIFICATIONS AND PLANS HEREIN PROVIDED. NO VARIATION AUTHORIZED OR REQUIRED BY A BUILDING CODE OFFICIAL SHALL BE BINDING UPON THE DESIGNER OF RECORD AND/OR ASSIGNEE OF SAME.

GREAT CARE HAS BEEN TAKEN IN THE PREPARATION OF THE PLANS, DRAWING, DETAILS AND SPECIFICATIONS HEREIN CONTAINED TO AVOID MISTAKES, ERRORS AND/OR OMISSIONS TO THE EXTENT PERMITTED BY THE ORIGINAL CLIENT AGREEMENT. THE MAKER CANNOT GUARANTEE AGAINST TECHNICIAN ERRORS, CODE CHANGES OR JOB SITE CONDITIONS WHICH MAY REQUIRE ALTERATION AND/OR DEVIATIONS FROM THESE PLANS. THEREFORE THE CONTRACTOR/BUILDER SHALL CONFIRM AND VERIFY ALL DIMENSIONS, DETAILS AND SPECIFICATIONS PRIOR TO CONSTRUCTION AND SHALL BE RESPONSIBLE FOR SAME. THE OWNER SHALL NOTIFY THE DESIGNER OF RECORD OR ASSIGNEE OF ANY VARIATIONS OF DIMENSIONS AND/OR JOB SITE CONDITIONS DIFFERENT THAN THOSE SHOWN ON THESE PLANS.

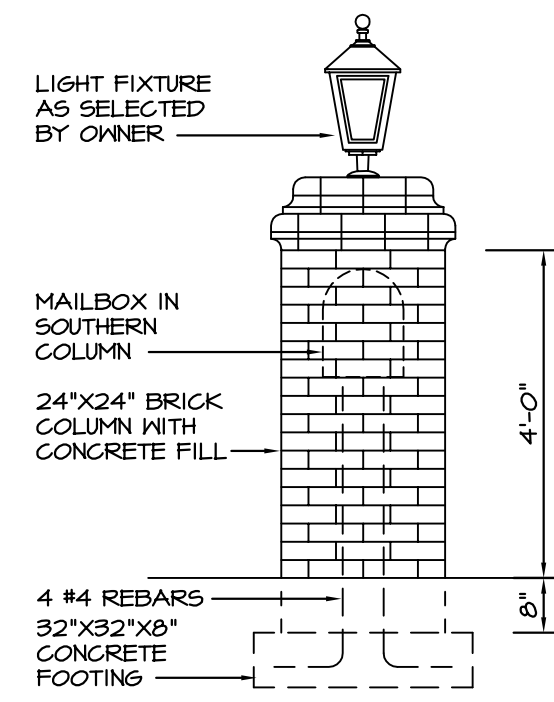

1 DETAIL SCALE: 1/2"=1'-0"
S-1 DRIVEWAY COLUMN

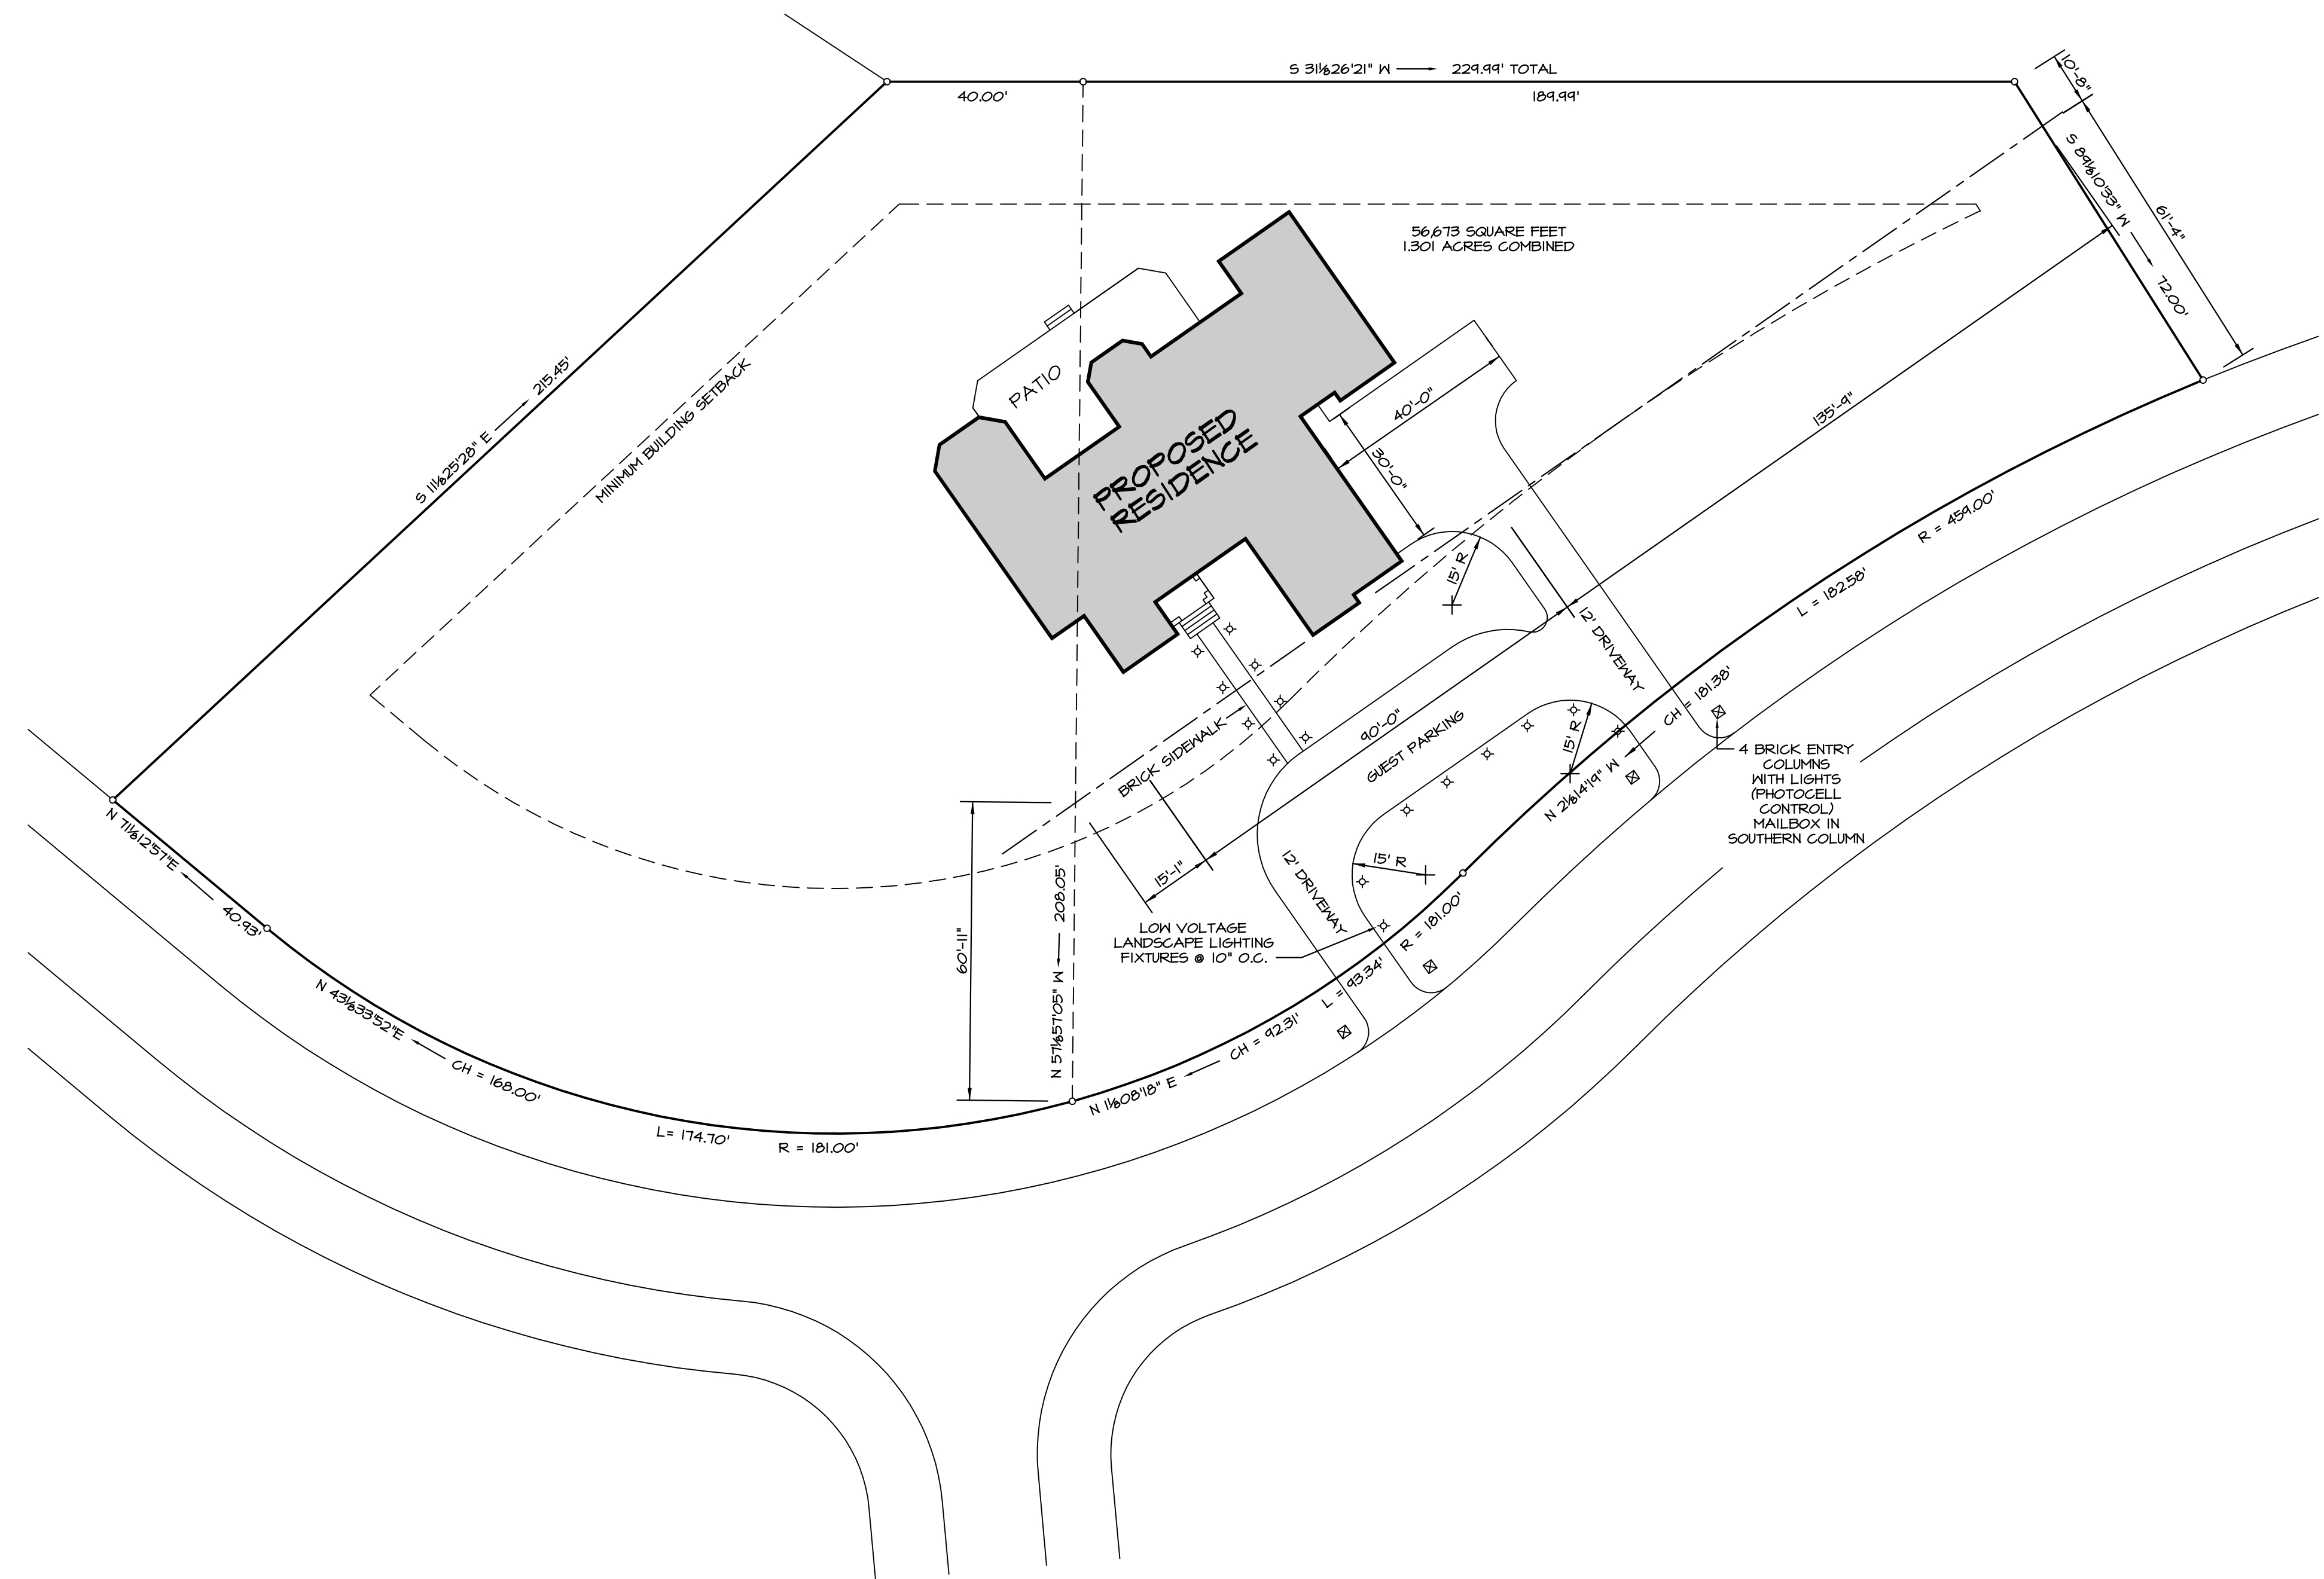

SITE PLAN

SCALE: 1"=20'-0"